


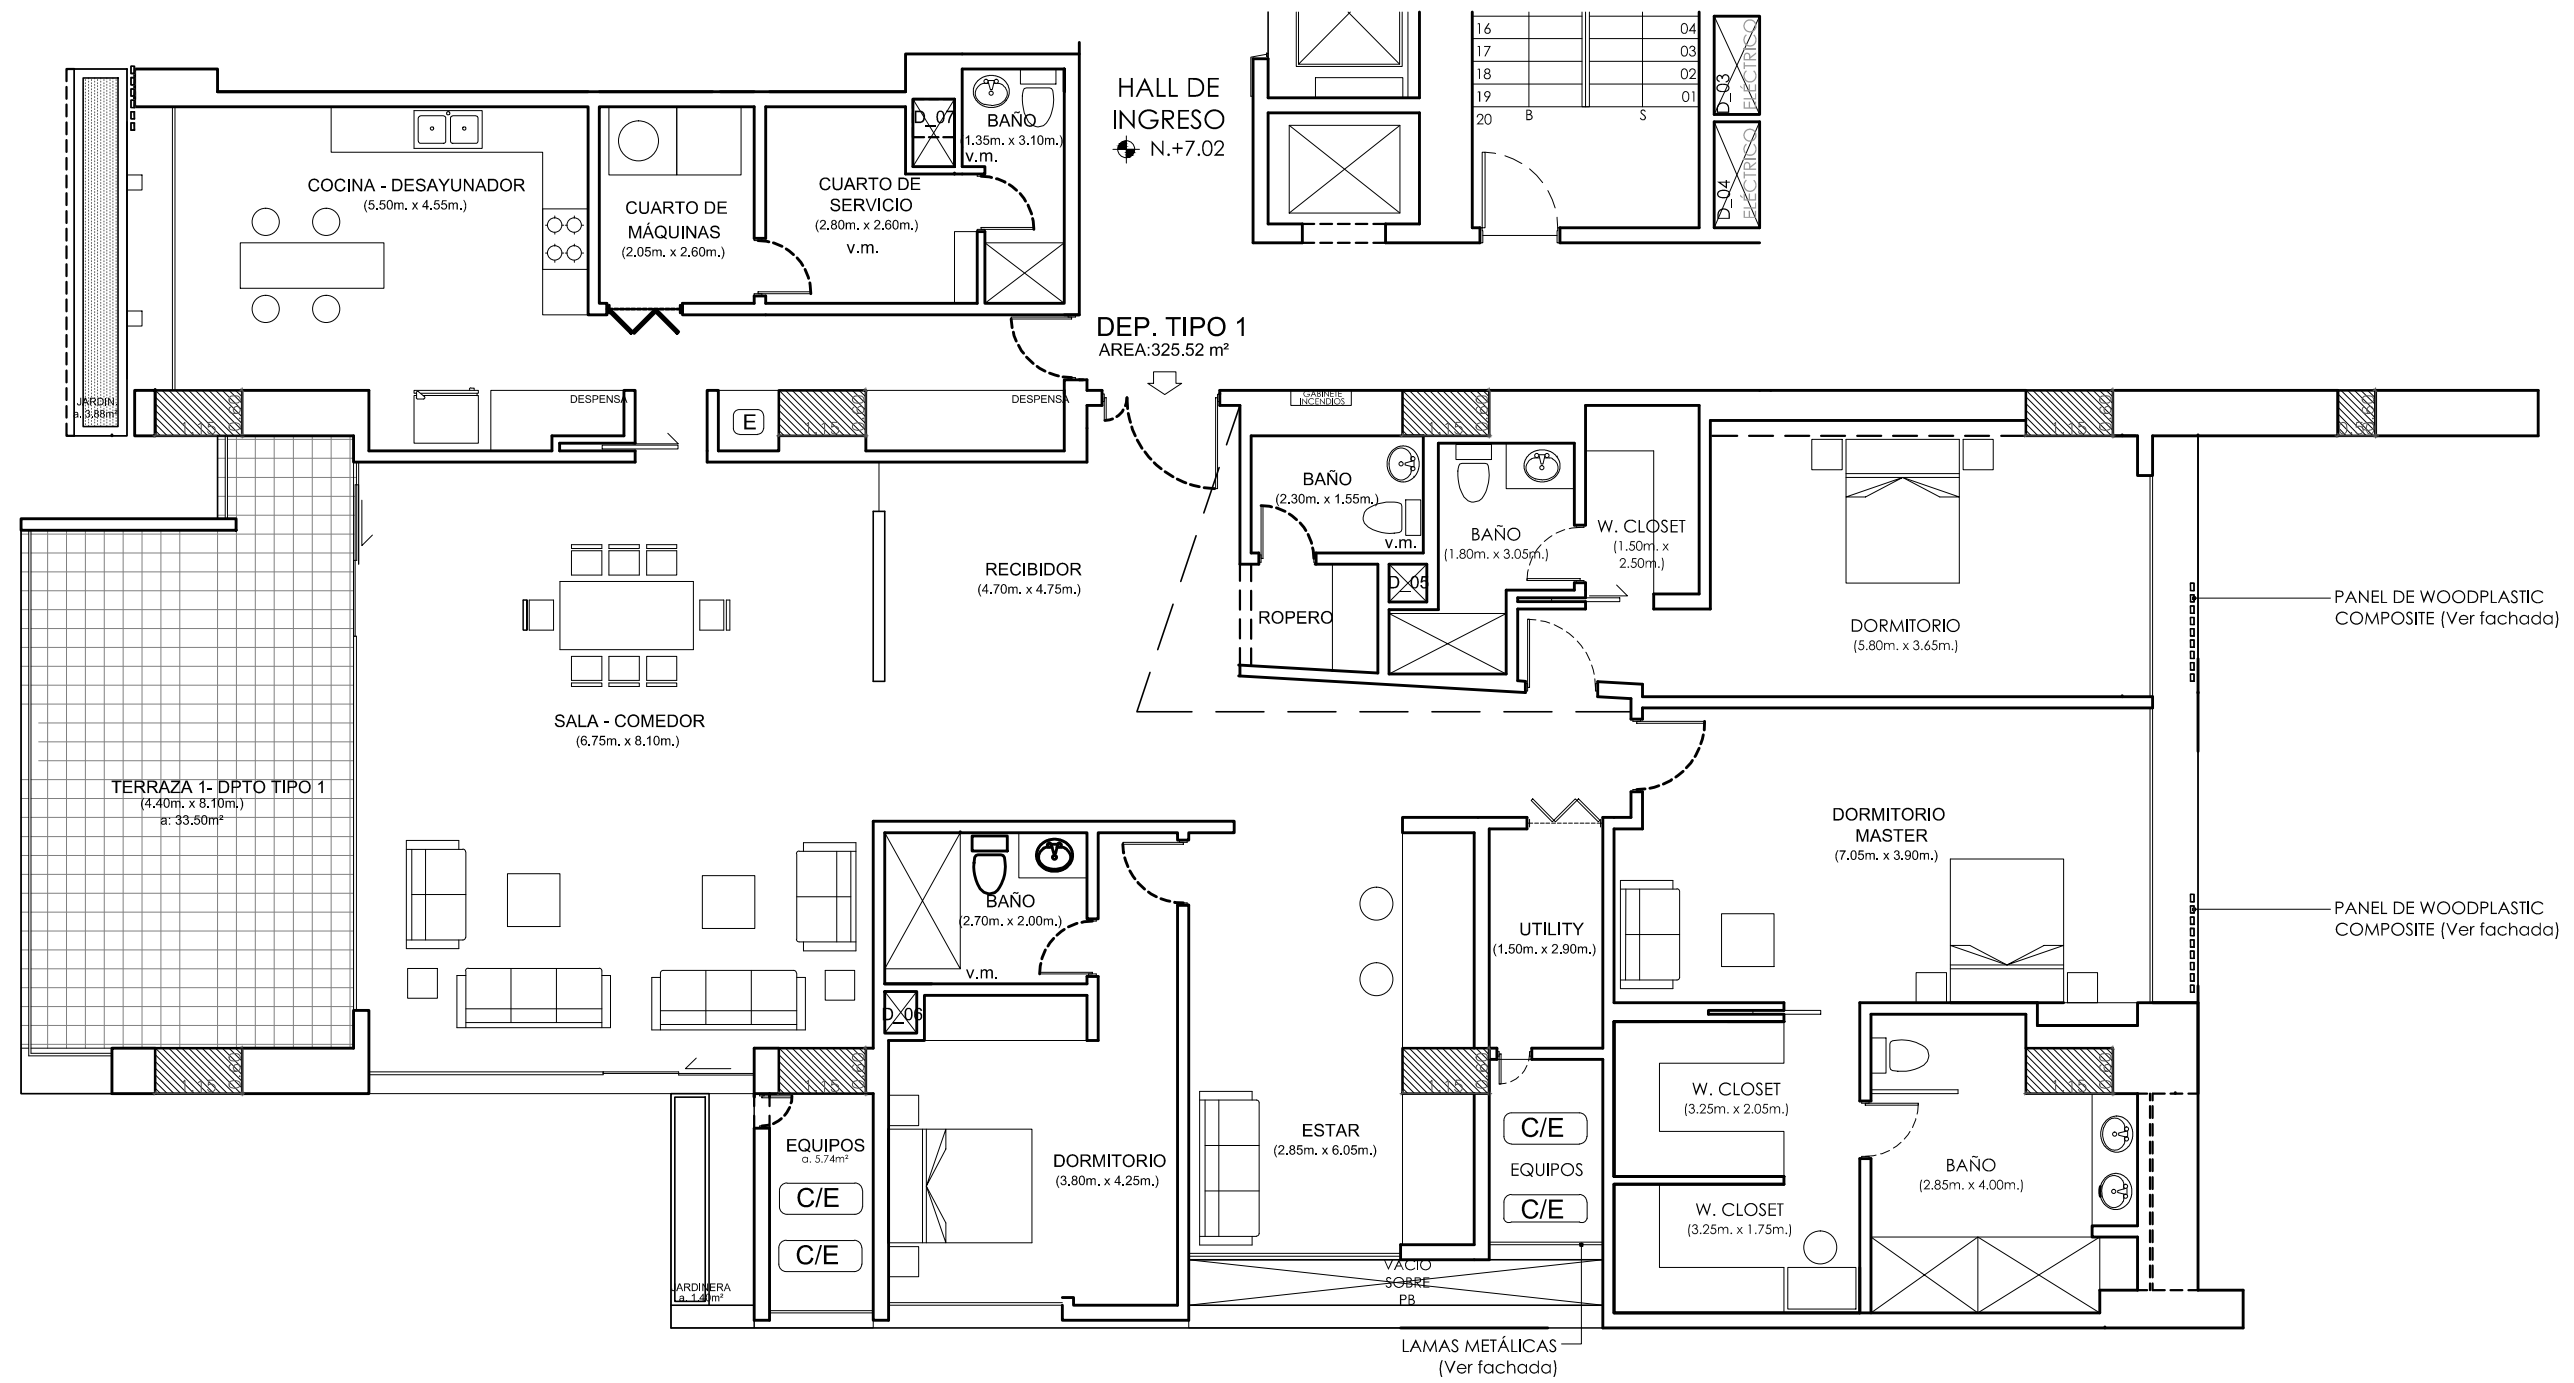

PLANTA DEPARTAMENTO TIPO 1
NIVEL 2 - 3 - 4 - 5 y 6
ESC. 1:100

